


| | |
|----------------------------------|-----------------------------------|
| 1.- X=229.488,56 Y=3.174.780,80 | 100.- X=229.407,15 Y=3.175.476,58 |
| 2.- X=229.344,09 Y=3.174.770,11 | 101.- X=229.406,34 Y=3.175.481,23 |
| 3.- X=229.344,97 Y=3.174.786,59 | 102.- X=229.406,79 Y=3.175.482,66 |
| 4.- X=229.347,22 Y=3.174.825,01 | 103.- X=229.408,41 Y=3.175.484,28 |
| 5.- X=229.347,54 Y=3.174.830,16 | 104.- X=229.410,01 Y=3.175.485,92 |
| 6.- X=229.347,96 Y=3.174.837,90 | 105.- X=229.411,59 Y=3.175.487,59 |
| 7.- X=229.348,20 Y=3.174.843,06 | 106.- X=229.413,14 Y=3.175.489,27 |
| 8.- X=229.348,41 Y=3.174.848,22 | 107.- X=229.414,67 Y=3.175.490,97 |
| 9.- X=229.348,70 Y=3.174.856,71 | 108.- X=229.417,67 Y=3.175.494,44 |
| 10.- X=229.348,79 Y=3.174.860,05 | 109.- X=229.419,14 Y=3.175.496,20 |
| 11.- X=229.348,87 Y=3.174.863,38 | 110.- X=229.422,01 Y=3.174.499,78 |
| 12.- X=229.348,96 Y=3.174.870,05 | 111.- X=229.425,99 Y=3.175.504,89 |
| 13.- X=229.348,98 Y=3.174.873,39 | 112.- X=229.428,60 Y=3.175.508,34 |
| 14.- X=229.348,96 Y=3.174.880,06 | 113.- X=229.431,15 Y=3.175.511,83 |
| 15.- X=229.348,87 Y=3.174.886,73 | 114.- X=229.433,66 Y=3.175.515,35 |
| 16.- X=229.348,80 Y=3.174.890,04 | 115.- X=229.434,90 Y=3.175.517,12 |
| 17.- X=229.348,42 Y=3.174.895,84 | 116.- X=229.438,56 Y=3.175.522,42 |
| 18.- X=229.347,96 Y=3.174.901,64 | 117.- X=229.438,56 Y=3.175.522,42 |
| 19.- X=229.347,70 Y=3.174.904,53 | 118.- X=229.444,51 Y=3.175.531,30 |
| 20.- X=229.347,11 Y=3.174.910,33 | 119.- X=229.446,84 Y=3.175.534,88 |
| 21.- X=229.346,79 Y=3.174.913,22 | 120.- X=229.449,14 Y=3.175.538,49 |
| 22.- X=229.346,08 Y=3.174.919,01 | 121.- X=229.453,78 Y=3.175.546,22 |
| 23.- X=229.345,70 Y=3.174.921,89 | 122.- X=229.457,18 Y=3.175.552,42 |
| 24.- X=229.344,76 Y=3.174.928,25 | 123.- X=229.458,34 Y=3.175.554,50 |
| 25.- X=229.343,76 Y=3.174.934,61 | 124.- X=229.466,33 Y=3.175.551,45 |
| 26.- X=229.342,11 Y=3.174.944,12 | 125.- X=229.476,54 Y=3.175.570,22 |
| 27.- X=229.341,52 Y=3.174.947,28 | 126.- X=229.481,45 Y=3.175.579,42 |
| 28.- X=229.340,92 Y=3.174.950,43 | 127.- X=229.482,89 Y=3.175.582,10 |
| 29.- X=229.339,66 Y=3.174.956,76 | 128.- X=229.484,25 Y=3.175.584,64 |
| 30.- X=229.336,09 Y=3.174.979,26 | 129.- X=229.485,70 Y=3.175.587,32 |
| 31.- X=229.331,63 Y=3.174.993,80 | 130.- X=229.487,09 Y=3.175.589,96 |
| 32.- X=229.330,31 Y=3.175.000,00 | 131.- X=229.488,51 Y=3.175.592,60 |
| 33.- X=229.323,03 Y=3.175.033,21 | 132.- X=229.489,90 Y=3.175.595,21 |
| 34.- X=229.315,41 Y=3.175.069,05 | 133.- X=229.494,98 Y=3.175.604,70 |
| 35.- X=229.310,74 Y=3.175.090,26 | 134.- X=229.473,98 Y=3.175.615,94 |
| 36.- X=229.307,69 Y=3.175.102,58 | 135.- X=229.473,81 Y=3.175.623,30 |
| 37.- X=229.306,00 Y=3.175.109,44 | 136.- X=229.473,63 Y=3.175.631,76 |
| 38.- X=229.302,18 Y=3.175.127,23 | 137.- X=229.473,10 Y=3.175.634,35 |
| 39.- X=229.299,69 Y=3.175.144,39 | 138.- X=229.472,34 Y=3.175.644,08 |
| 40.- X=229.298,29 Y=3.175.192,15 | 139.- X=229.473,52 Y=3.175.652,95 |
| 41.- X=229.299,02 Y=3.175.195,94 | 140.- X=229.473,69 Y=3.175.654,87 |
| 42.- X=229.302,23 Y=3.175.227,20 | 141.- X=229.473,82 Y=3.175.655,26 |
| 43.- X=229.300,27 Y=3.175.249,61 | 142.- X=229.473,98 Y=3.175.656,02 |
| 44.- X=229.297,65 Y=3.175.262,44 | 143.- X=229.474,37 Y=3.175.657,52 |
| 45.- X=229.301,31 Y=3.175.265,57 | 144.- X=229.474,87 Y=3.175.659,00 |
| 46.- X=229.287,63 Y=3.175.271,98 | 145.- X=229.475,47 Y=3.175.660,43 |
| 47.- X=229.282,69 Y=3.175.270,80 | 146.- X=229.475,81 Y=3.175.661,14 |
| 48.- X=229.298,78 Y=3.175.289,07 | 147.- X=229.479,34 Y=3.175.669,54 |
| 49.- X=229.302,15 Y=3.175.302,56 | 148.- X=229.480,99 Y=3.175.673,52 |
| 50.- X=229.302,10 Y=3.175.306,27 | 149.- X=229.486,31 Y=3.175.681,57 |
| 51.- X=229.299,55 Y=3.175.319,23 | 150.- X=229.488,09 Y=3.175.684,33 |
| 52.- X=229.301,68 Y=3.175.320,04 | 151.- X=229.493,06 Y=3.175.689,99 |
| 53.- X=229.300,96 Y=3.175.322,39 | 152.- X=229.494,31 Y=3.175.689,26 |
| 54.- X=229.296,84 Y=3.175.334,05 | 153.- X=229.500,00 Y=3.175.694,16 |
| 55.- X=229.294,16 Y=3.175.341,63 | 154.- X=229.511,76 Y=3.175.704,30 |
| 56.- X=229.294,15 Y=3.175.359,05 | 155.- X=229.513,49 Y=3.175.706,19 |
| 57.- X=229.294,65 Y=3.175.360,14 | 156.- X=229.527,19 Y=3.175.716,11 |
| 58.- X=229.296,12 Y=3.175.363,31 | 157.- X=229.546,30 Y=3.175.730,21 |
| 59.- X=229.296,78 Y=3.175.364,75 | 158.- X=229.573,07 Y=3.175.741,78 |
| 60.- X=229.297,51 Y=3.175.366,32 | 159.- X=229.573,21 Y=3.175.750,00 |
| 61.- X=229.298,87 Y=3.175.369,27 | 160.- X=229.581,09 Y=3.175.755,81 |
| 62.- X=229.300,50 Y=3.175.372,79 | 161.- X=229.584,91 Y=3.175.758,73 |
| 63.- X=229.302,46 Y=3.175.377,02 | 162.- X=229.585,95 Y=3.175.759,40 |
| 64.- X=229.303,90 Y=3.175.379,41 | 163.- X=229.595,34 Y=3.175.766,37 |
| 65.- X=229.304,93 Y=3.175.381,16 | 164.- X=229.707,28 Y=3.175.729,39 |
| 66.- X=229.306,12 Y=3.175.383,13 | 165.- X=229.716,43 Y=3.175.730,12 |
| 67.- X=229.307,35 Y=3.175.385,09 | 166.- X=229.716,18 Y=3.175.742,54 |
| 68.- X=229.308,60 Y=3.175.387,03 | 167.- X=229.716,30 Y=3.175.743,15 |
| 69.- X=229.309,87 Y=3.175.388,95 | 168.- X=229.716,35 Y=3.175.743,42 |
| 70.- X=229.311,17 Y=3.175.390,86 | 169.- X=229.716,40 Y=3.175.743,63 |
| 71.- X=229.313,84 Y=3.175.394,63 | 170.- X=229.716,45 Y=3.175.743,92 |
| 72.- X=229.316,61 Y=3.175.398,32 | 171.- X=229.716,56 Y=3.175.744,38 |
| 73.- X=229.318,03 Y=3.175.400,14 | 172.- X=229.716,65 Y=3.175.744,76 |
| 74.- X=229.319,48 Y=3.175.401,95 | 173.- X=229.716,80 Y=3.175.745,31 |
| 75.- X=229.320,83 Y=3.175.403,62 | 174.- X=229.716,90 Y=3.175.745,65 |
| 76.- X=229.322,22 Y=3.175.405,28 | 175.- X=229.717,02 Y=3.175.746,08 |
| 77.- X=229.323,63 Y=3.175.406,91 | 176.- X=229.717,11 Y=3.175.746,42 |
| 78.- X=229.325,07 Y=3.175.408,52 | 177.- X=229.717,36 Y=3.175.747,18 |
| 79.- X=229.326,54 Y=3.175.410,11 | 178.- X=229.717,64 Y=3.175.747,94 |
| 80.- X=229.328,03 Y=3.175.411,67 | 179.- X=229.717,95 Y=3.175.748,70 |
| 81.- X=229.329,55 Y=3.175.413,20 | 180.- X=229.718,53 Y=3.175.750,00 |
| 82.- X=229.331,09 Y=3.175.414,71 | 181.- X=229.718,98 Y=3.175.750,93 |
| 83.- X=229.332,66 Y=3.175.416,19 | 182.- X=229.719,76 Y=3.175.752,37 |
| 84.- X=229.334,26 Y=3.175.417,65 | 183.- X=229.720,18 Y=3.175.753,08 |
| 85.- X=229.335,88 Y=3.175.419,08 | 184.- X=229.721,07 Y=3.175.754,45 |
| 86.- X=229.343,04 Y=3.175.425,11 | 185.- X=229.721,54 Y=3.175.755,13 |
| 87.- X=229.346,23 Y=3.175.427,42 | 186.- X=229.726,48 Y=3.175.761,51 |
| 88.- X=229.352,23 Y=3.175.431,06 | 187.- X=229.741,32 Y=3.175.778,70 |
| 89.- X=229.352,10 Y=3.175.431,30 | 188.- X=229.745,13 Y=3.175.775,44 |
| 90.- X=229.354,36 Y=3.175.432,89 | 189.- X=229.730,37 Y=3.175.758,31 |
| 91.- X=229.358,64 Y=3.175.435,91 | 190.- X=229.725,26 Y=3.175.751,63 |
| 92.- X=229.364,58 Y=3.175.440,15 | 191.- X=229.722,86 Y=3.175.747,11 |
| 93.- X=229.367,54 Y=3.175.442,28 | 192.- X=229.723,44 Y=3.175.733,40 |
| 94.- X=229.371,97 Y=3.175.445,51 | 193.- X=229.734,10 Y=3.175.734,75 |
| 95.- X=229.375,07 Y=3.175.447,93 | 194.- X=229.739,81 Y=3.175.723,75 |
| 96.- X=229.382,72 Y=3.175.454,15 | 195.- X=229.750,93 Y=3.175.725,13 |
| 97.- X=229.388,72 Y=3.175.459,27 | 196.- X=229.755,75 Y=3.175.686,04 |
| 98.- X=229.394,61 Y=3.175.464,54 | 197.- X=229.744,97 Y=3.175.529,48 |
| 99.- X=229.401,80 Y=3.175.471,33 | |

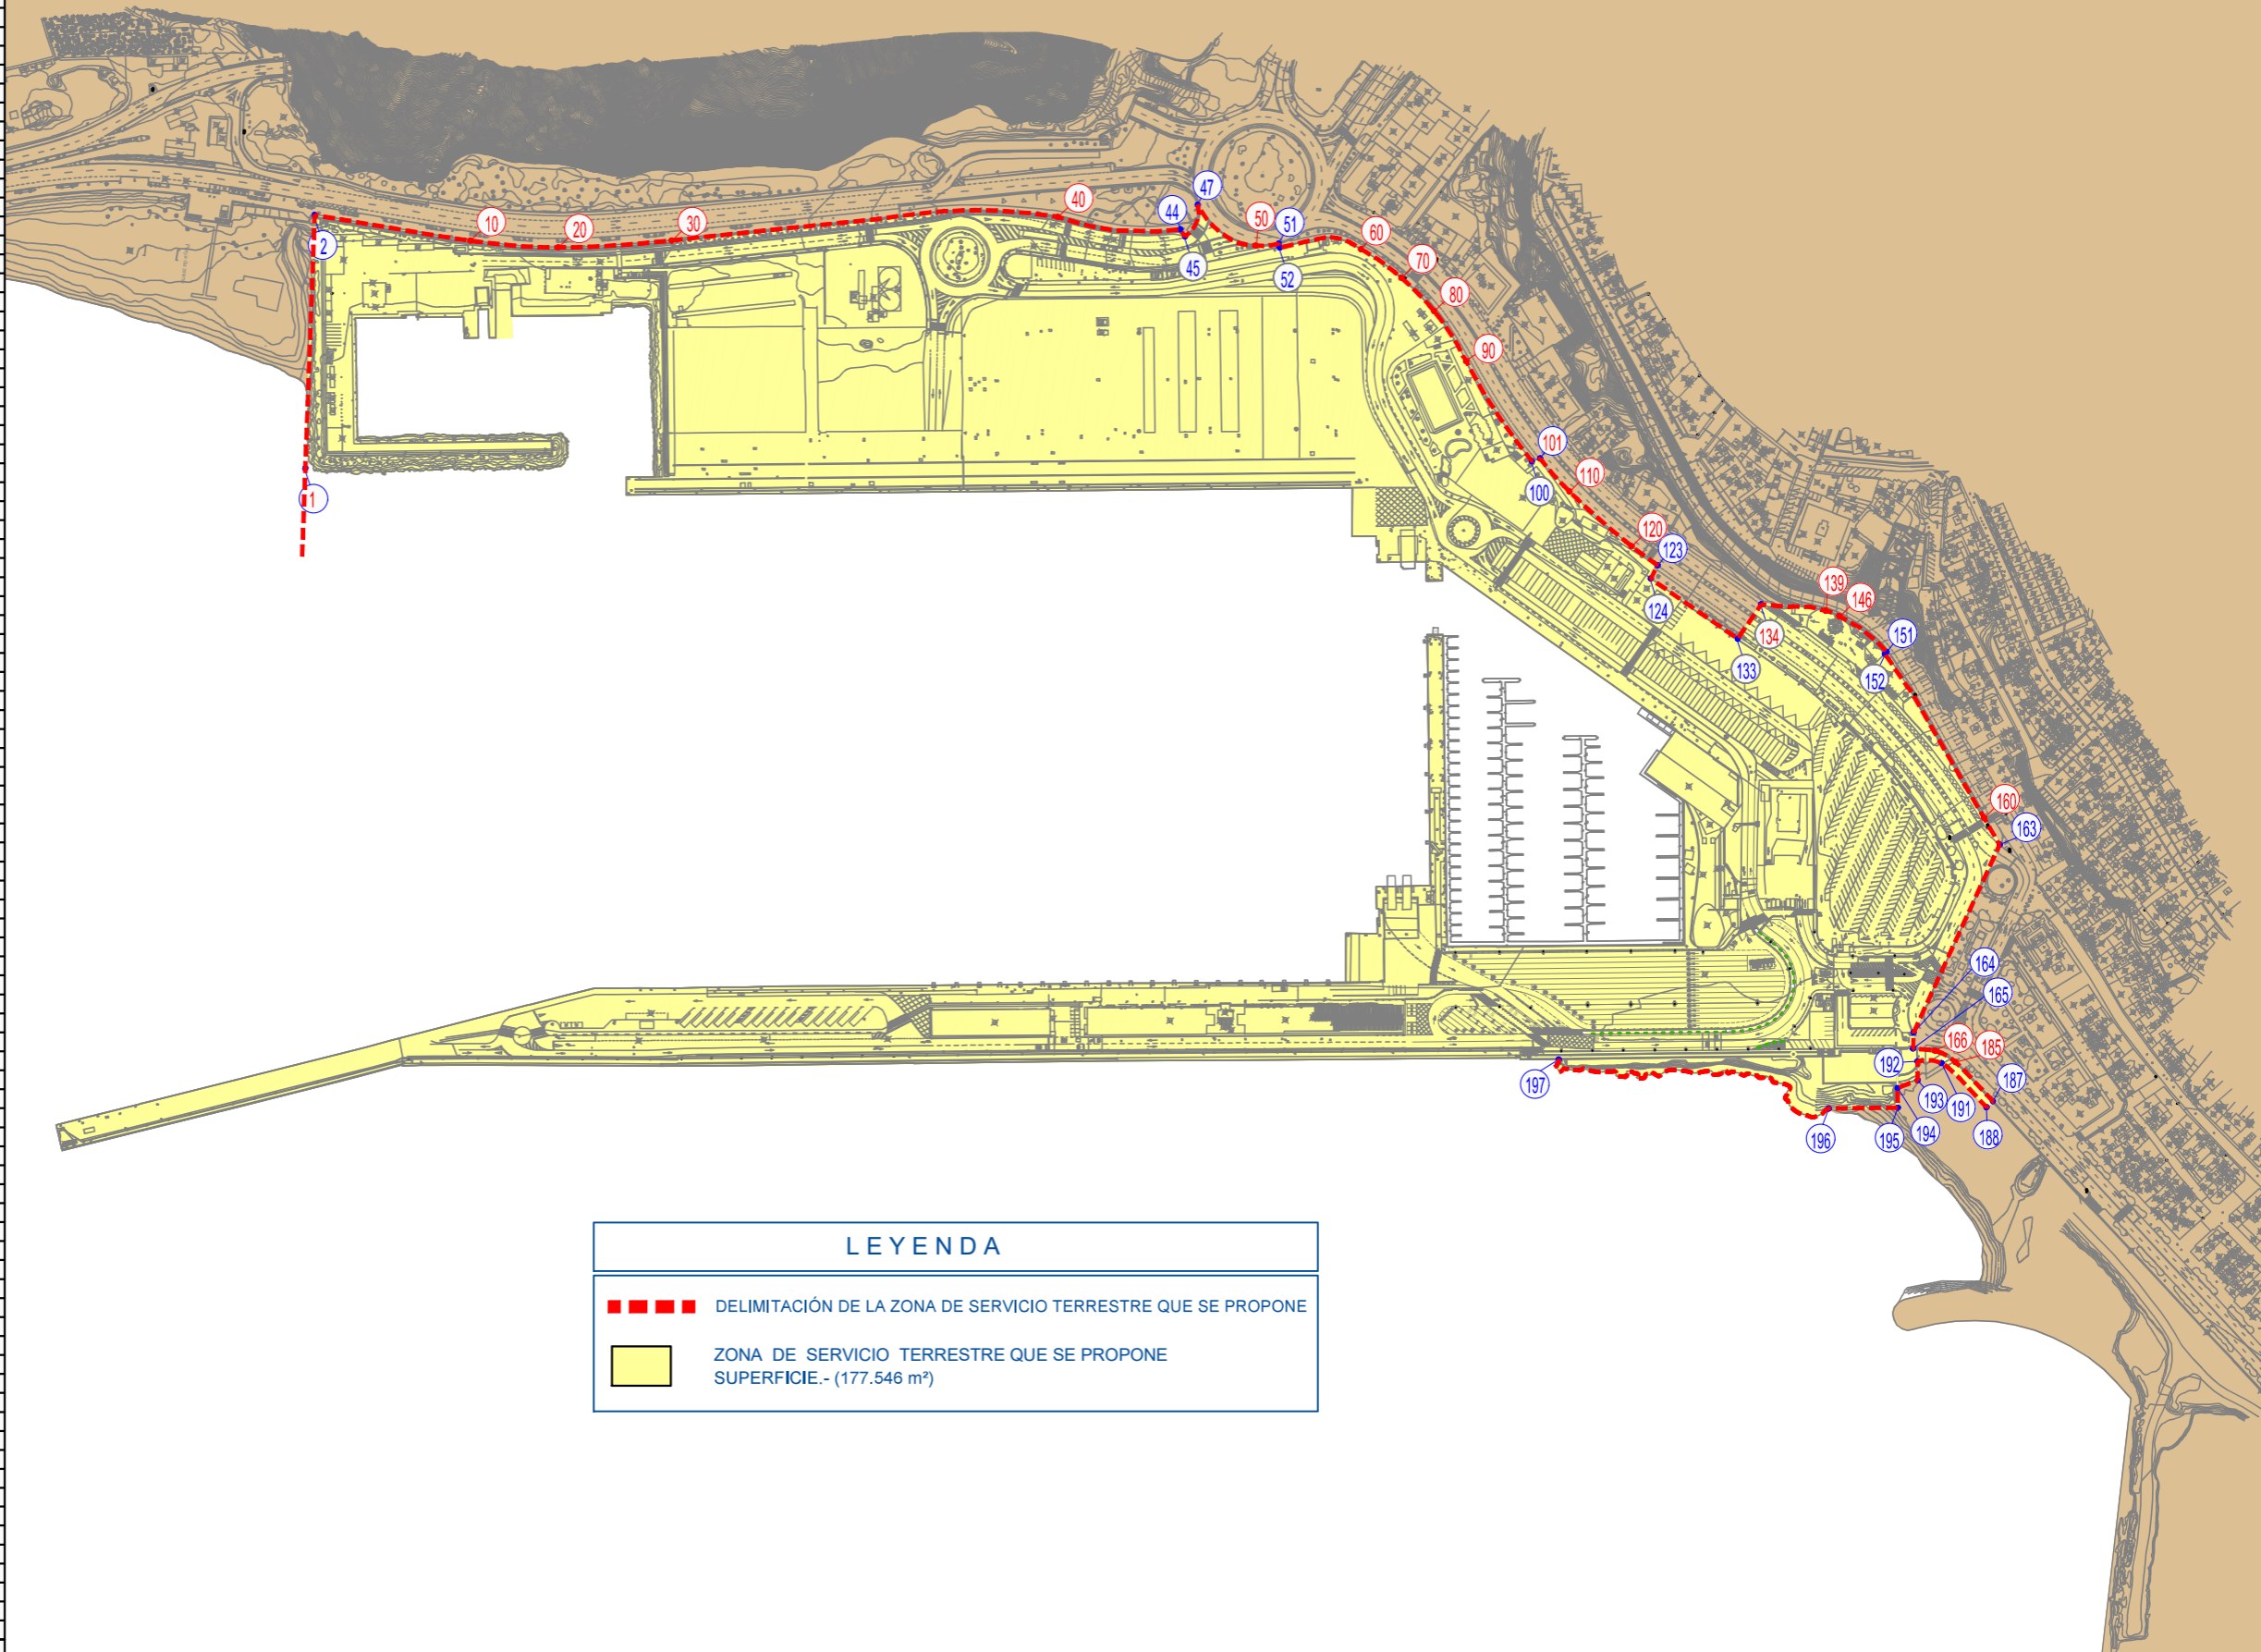

| LEYENDA | |
|---------|---|
| | DELIMITACIÓN DE LA ZONA DE SERVICIO TERRESTRE QUE SE PROPONE |
| | ZONA DE SERVICIO TERRESTRE QUE SE PROPONE SUPERFICIE.- (177.546 m ²) |